



# APPLICATION FOR CERTIFICATE OF APPROPRIATENESS

MSPC Case No.: MSPC 14-10

Send **completed** application and check to:  
Meridian Street Preservation Commission  
200 E. Washington Street, Suite 1821  
Indianapolis, IN 46204

Address of the Property  
where work is to be  
done:

4750 North Meridian Street, Indianapolis IN 46208

Applicant's Name: State of Indiana

Phone No: 317-234-8553

Address: Statehouse/Indiana Dept of Admin

FAX No: \_\_\_\_\_

Zip Code: 46204

E-Mail address: bmorrissey@gov.in.gov

Name of Owner(s): (see above )

Phone No: \_\_\_\_\_

Address of Owner: \_\_\_\_\_

FAX No: \_\_\_\_\_

Zip Code: \_\_\_\_\_

E-Mail address: \_\_\_\_\_

The present Use of the property

is:

Residence of Governor and First Family

The current Zoning Classification of the property

is:

residential?

Will the Use change under the proposed work? ☐ Yes ☒ No

If yes, to what? \_\_\_\_\_

The work being proposed will be on/for (check all that apply):

☐ New building

☐ Site Work/Landscaping

☐ Renovation or Remodel of Primary structure

☐ Demolition of Primary structure (partial or complete)

☐ Renovation or Remodel of Accessory structure

☐ Demolition of Accessory structure (partial or complete)

☒ Other (describe): Security and decorative gates at Meridian and 46th street entrances

Detailed Description of work to be done (attached additional sheets if necessary):

The work will be done by: ☐ Owner ☒ Contractor ☐ Other

Contractor's Name: will be provided

Phone: \_\_\_\_\_ Fax: \_\_\_\_\_

Date of start: will be provided

Date of completion: \_\_\_\_\_

Documentation submitted (10 copies required of any information submitted):

☐ Site Plan, legible & drawn to scale (required)

☐ Photographs (required)

☐ Building plans, elevations (required)

☐ Samples/Swatches

☒ Drawings/Sketches


☐ Other

I (we) affirm, under the penalties for perjury, that the foregoing representations are true.


Accurate to the best of my knowledge: Mark G. Ahearn, General Counsel to Governor Pence -- 7/17/14

Signature of Owner

Signature of Applicant (if different than Owner)

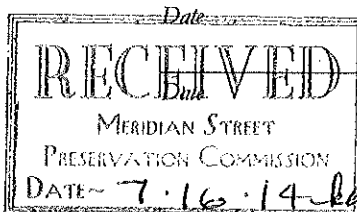


GLIDDEN FENCE  
GOVERNORS RESIDENCE  
B. SACKELFORD 7/3/44

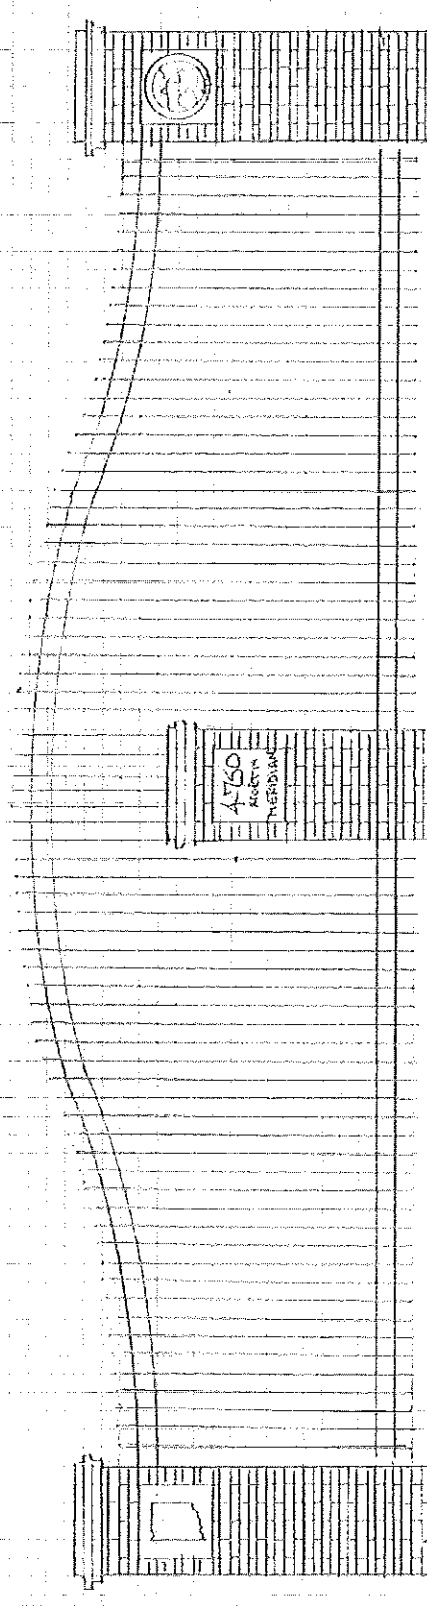

#	DESCRIPTION
1	6" SQ. POST
2	2" SQ. x 230 OATE END
3	1/2" SQ. x 125 PICKET
4	1" x 2" x 250" CHANNEL RAIL
5	ACGI GUSSET
6	EGBOX KIT

## TOP VIEW

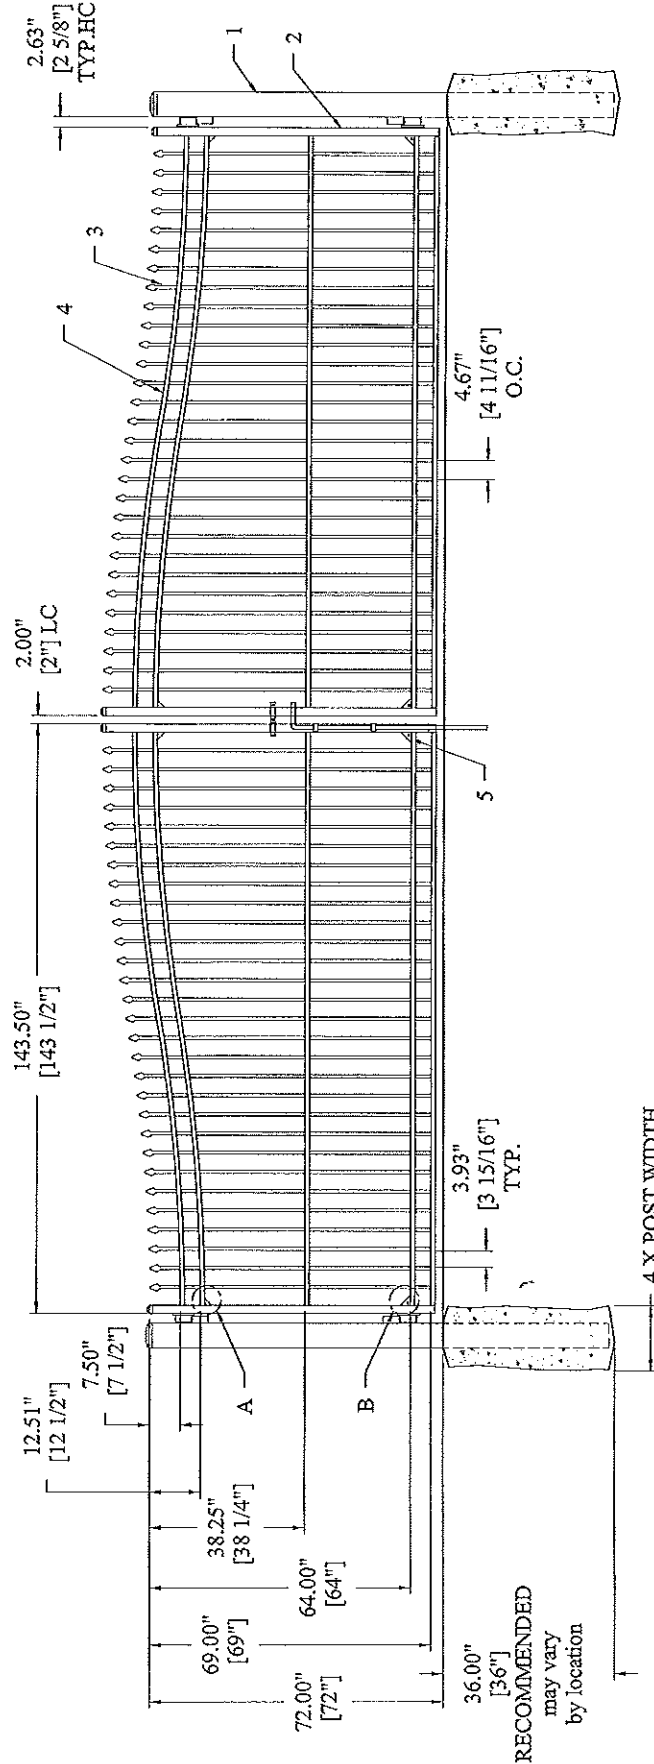

## ELEVATION VIEW

## SIDE VIEW

License: [Blank] / [Blank] Project: [Blank] Date: [Blank] Author: [Blank] Rev: [Blank]		DO NOT SCALE OFF DRAWING Regular: [Blank] As-Built: [Blank]		This drawing is the property of AMERISTAR. It is to be used only for the project and location specified. It is not to be reproduced, stored in a retrieval system, or transmitted in any form or by any means, electronic, mechanical, photocopying, recording, or by any information storage and retrieval system, without the prior written permission of AMERISTAR.	
REV	BY	DATE	DESCRIPTION	TITLE	DATE
1	AMR	08/19/13	ESTATE HALF LEAF ARCH GATE	AMERISTAR	08/19/13
2	AMR	08/19/13	ESTATE HALF LEAF ARCH GATE	AMERISTAR	08/19/13
NOTE: ALL DETAILS PG 2